

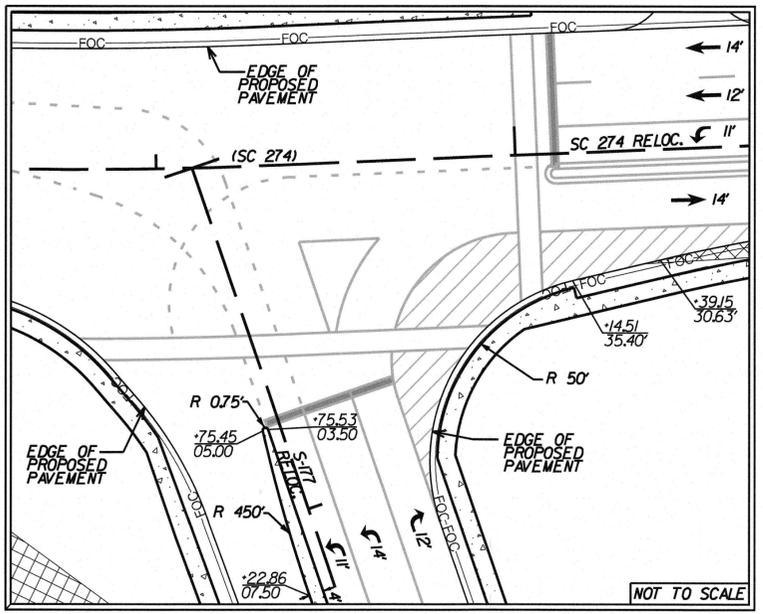


INSET A

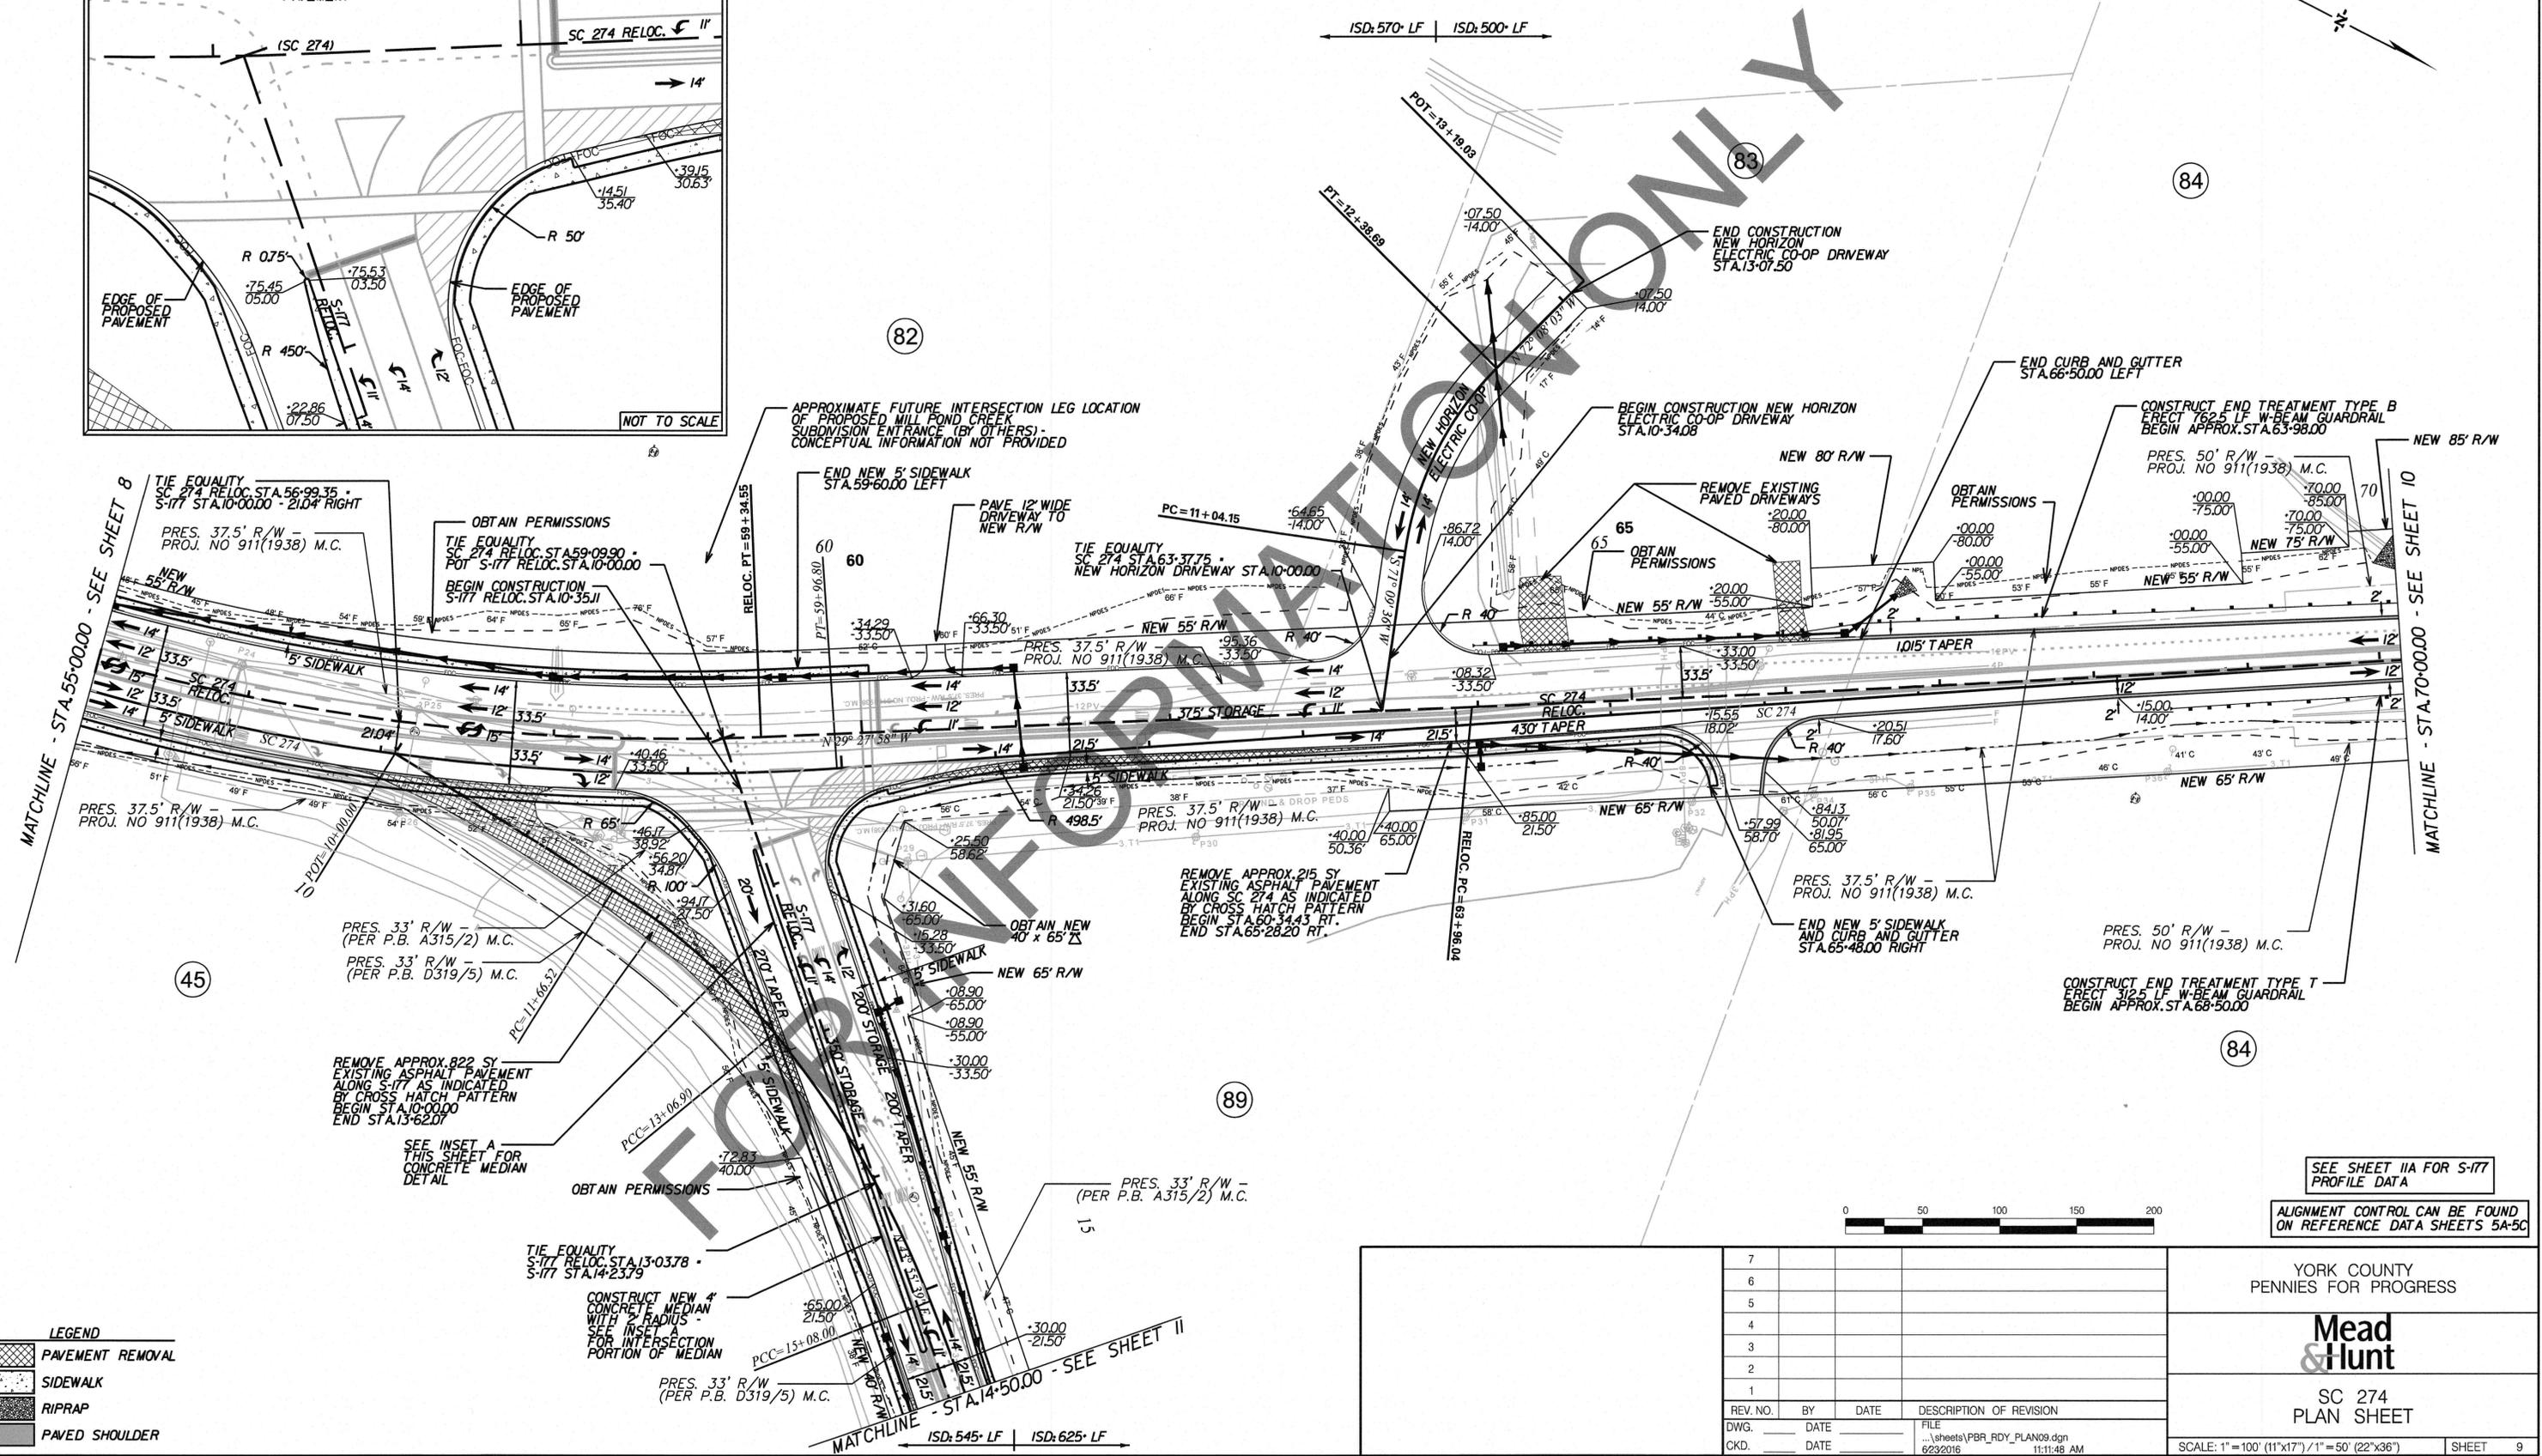

RELOCATE S-177 CENTERLINE BETWEEN STA.10+00.00 AND STA.11+10.80

ISD: 570' LF | ISD: 500' LF

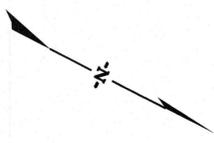

MATCHLINE - STA.55+00.00 - SEE SHEET 8

MATCHLINE - STA.14+50.00 - SEE SHEET 10


45

89

84

**LEGEND**

	PAVEMENT REMOVAL
	SIDEWALK
	RIPRAP
	PAVED SHOULDER

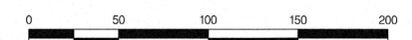

SEE SHEET IIA FOR S-177 PROFILE DATA

ALIGNMENT CONTROL CAN BE FOUND ON REFERENCE DATA SHEETS 5A-5C

7			
6			
5			
4			
3			
2			
1			
REV. NO.	BY	DATE	DESCRIPTION OF REVISION
DWG.			FILE
CKD.			...sheets\pbr_rdy_plan09.dgn 6/23/2016 11:11:48 AM

YORK COUNTY  
PENNIES FOR PROGRESS

**Mead & Hunt**

SC 274  
PLAN SHEET

SCALE: 1" = 100' (11"x17") / 1" = 50' (22"x36")

SHEET 9